




FOUNDATION PLAN  
SCALE 1:100

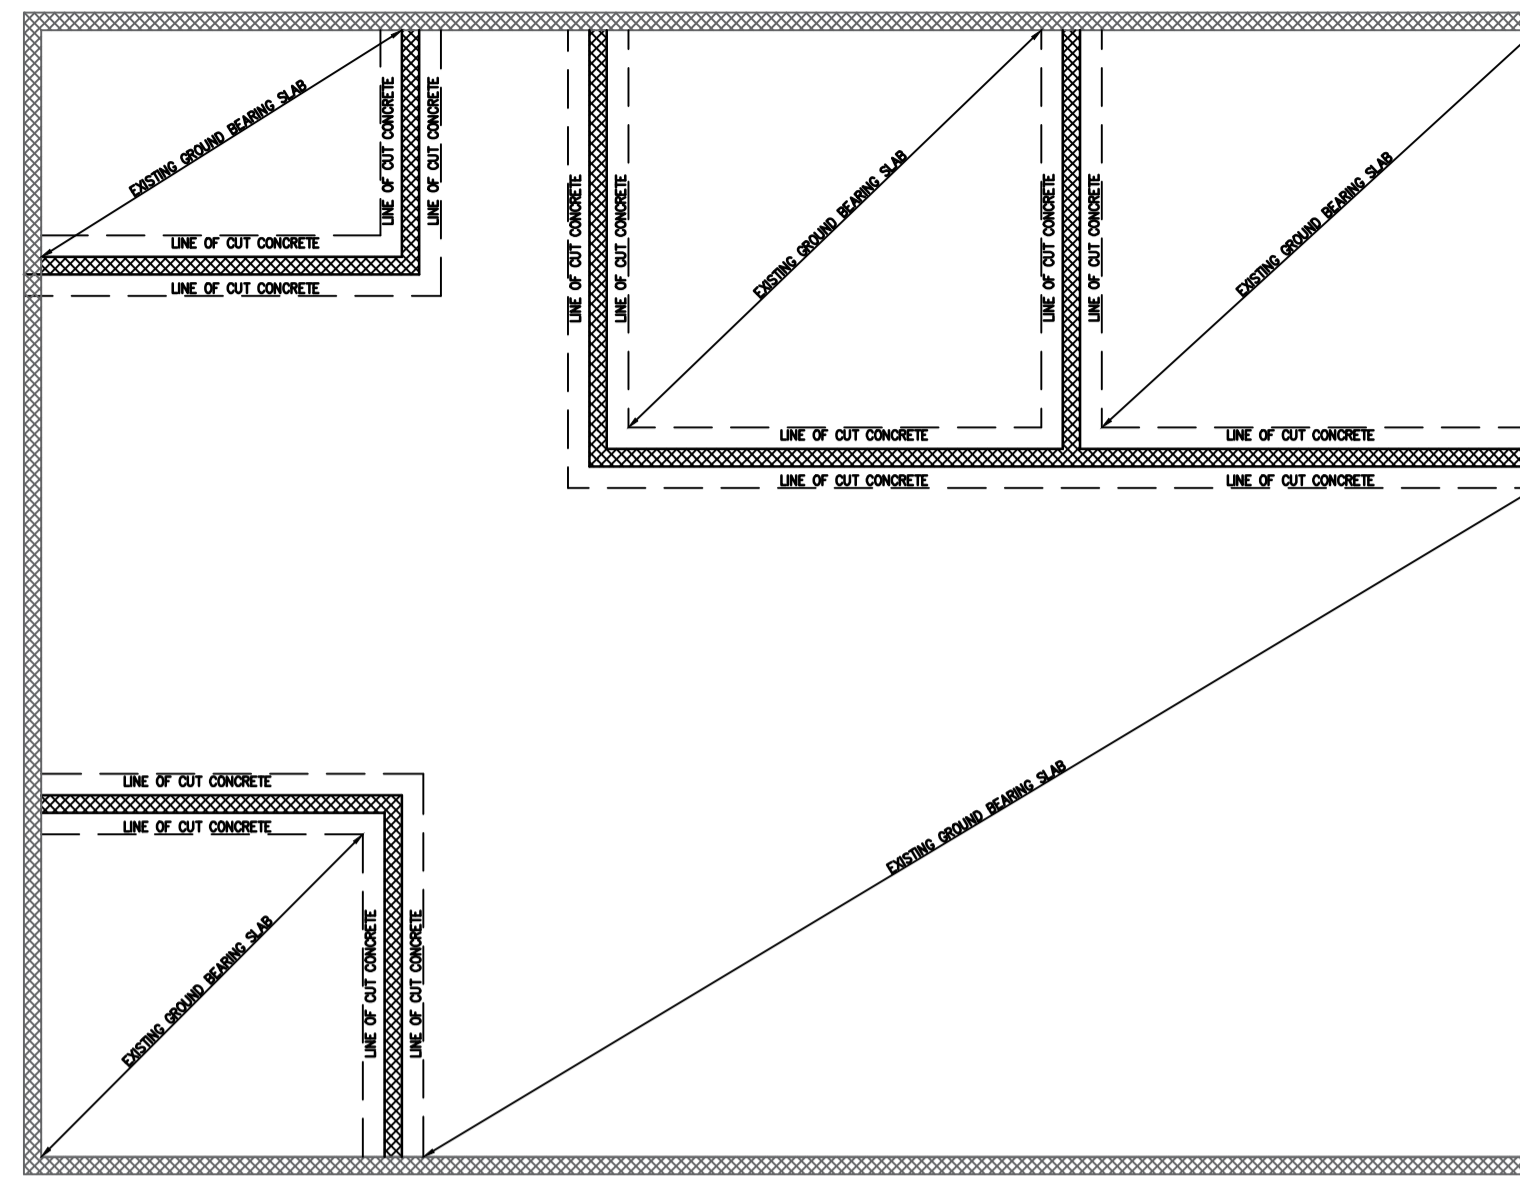


GROUND FLOOR PLAN  
SCALE 1:100

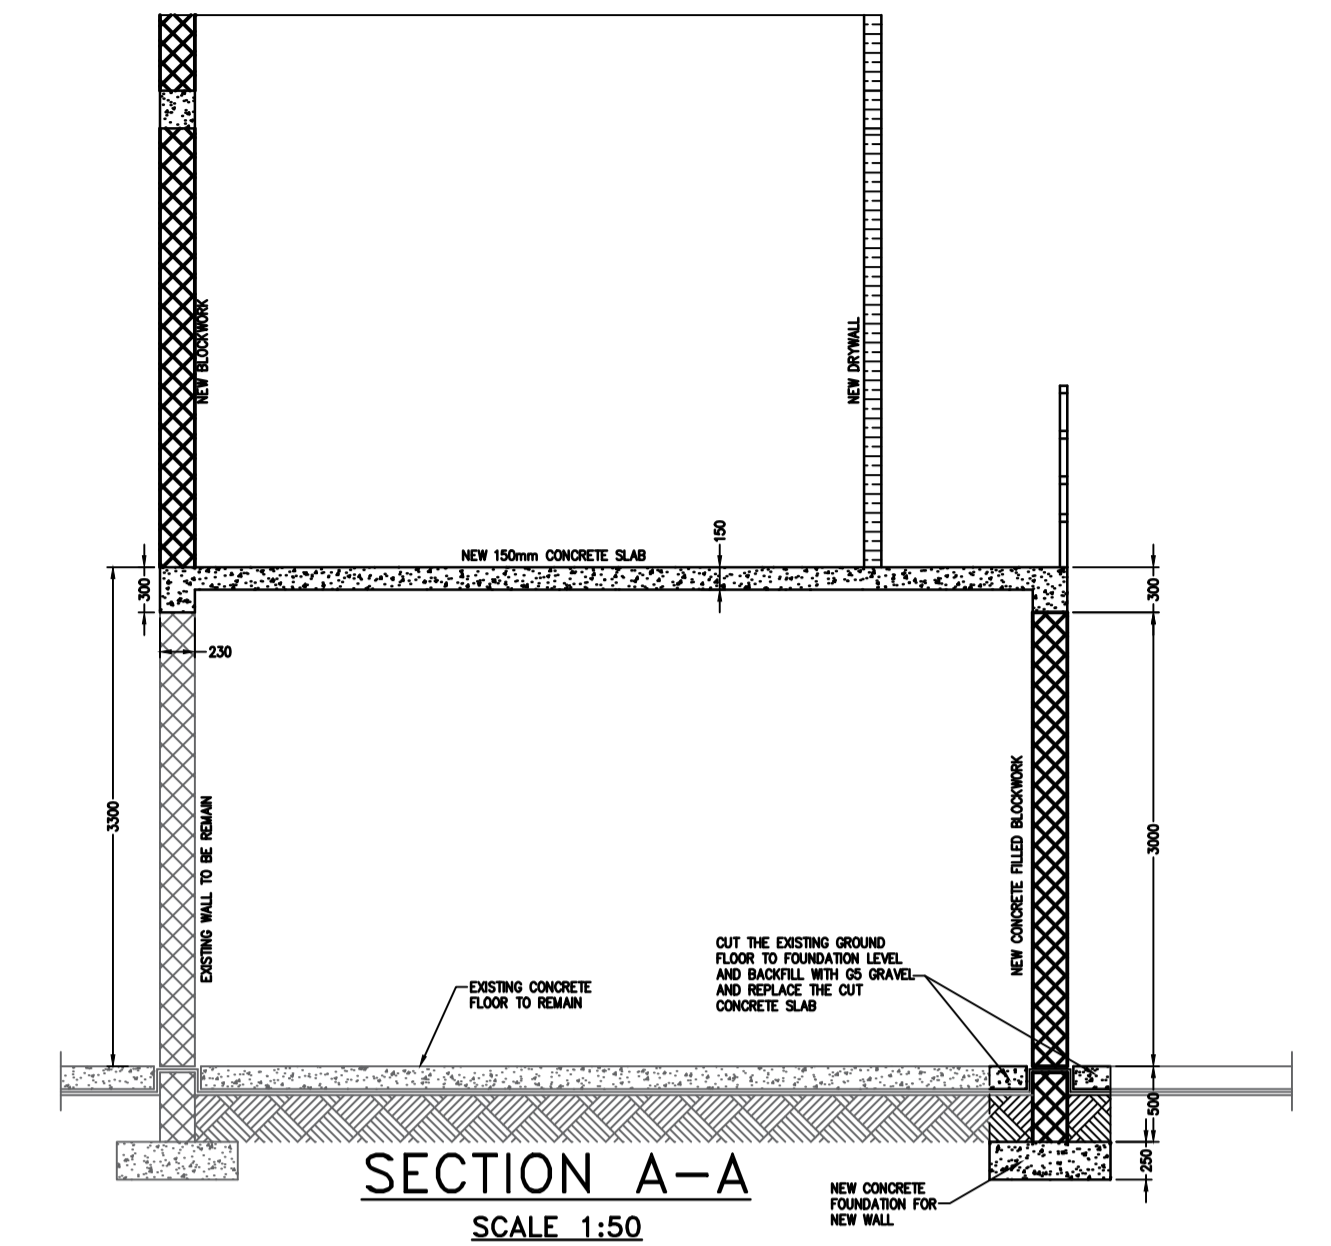

SECTION A-A  
SCALE 1:50

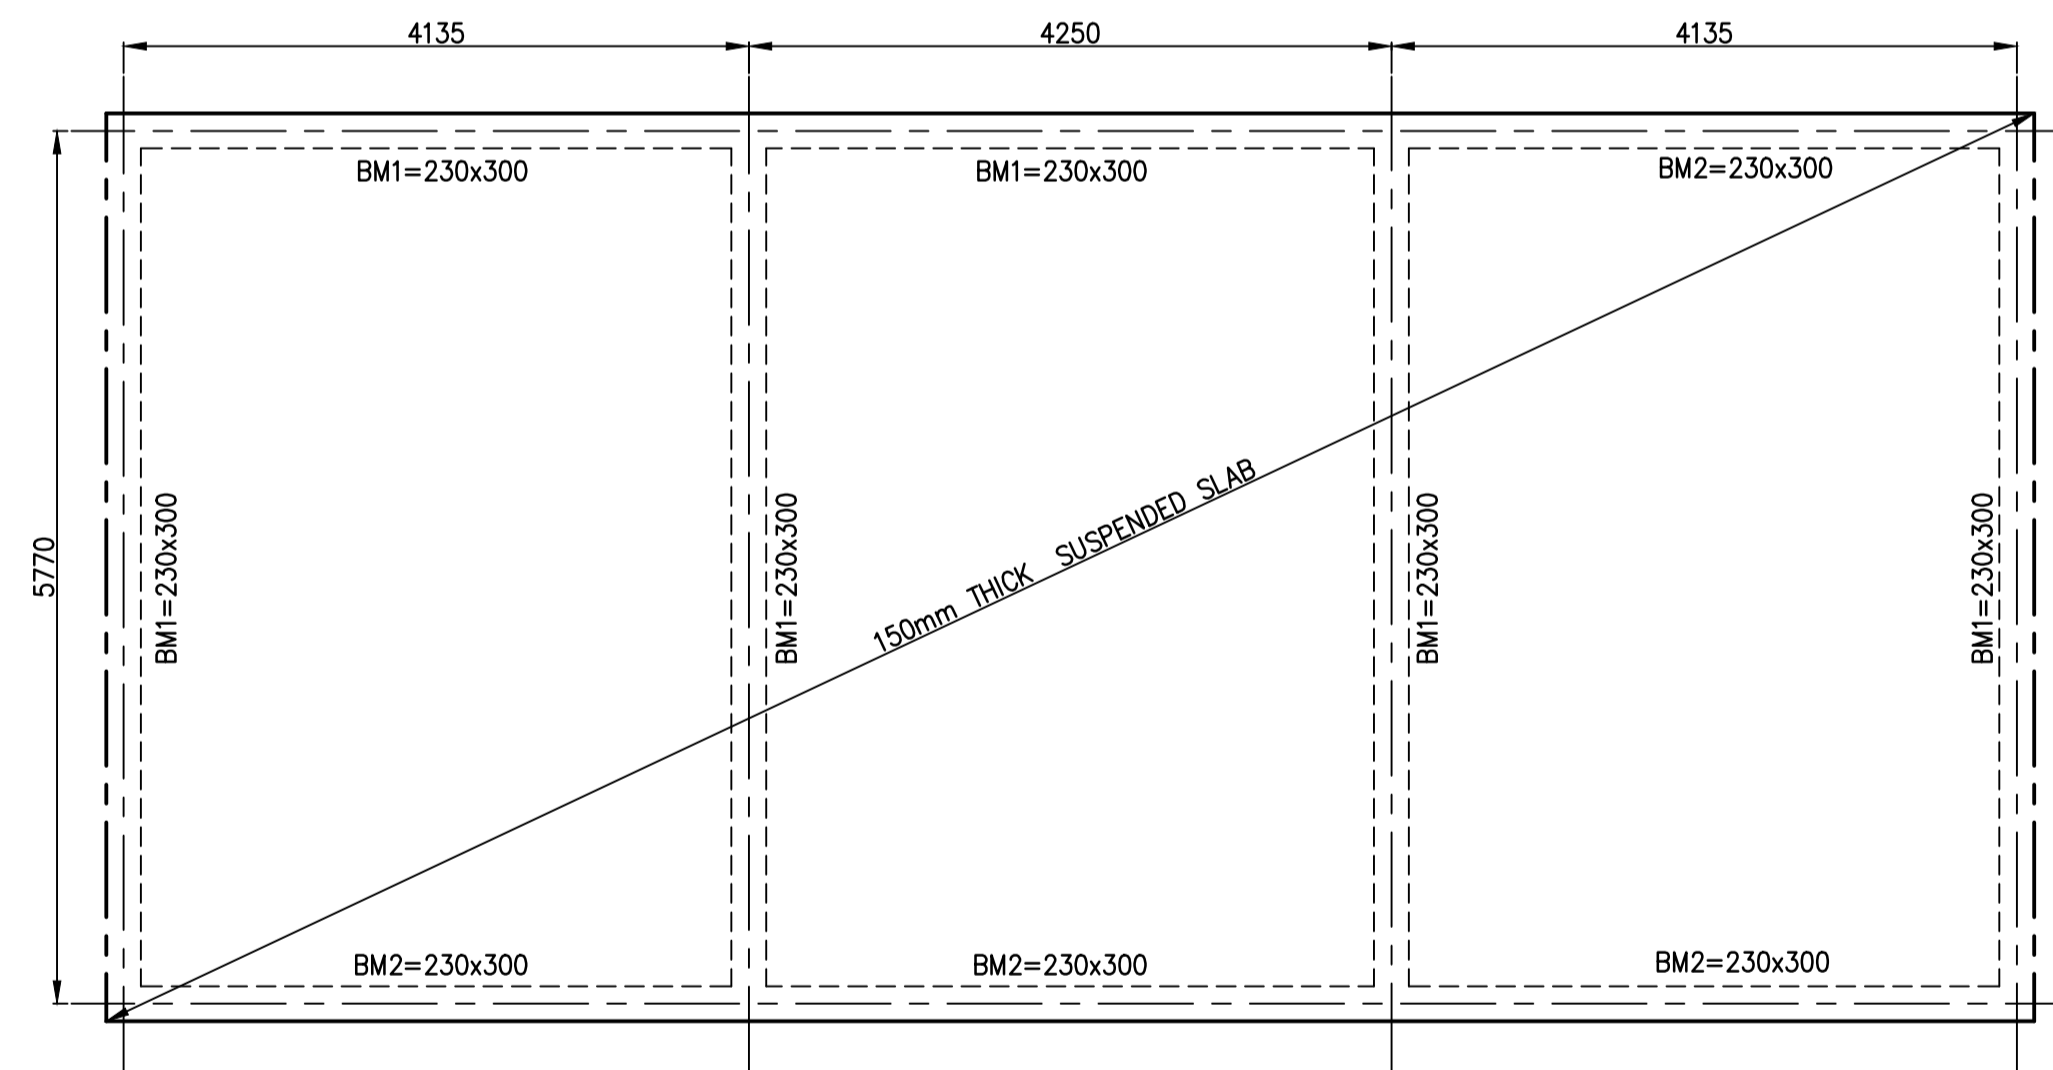

FIRST FLOOR LAYOUT  
SCALE 1:50

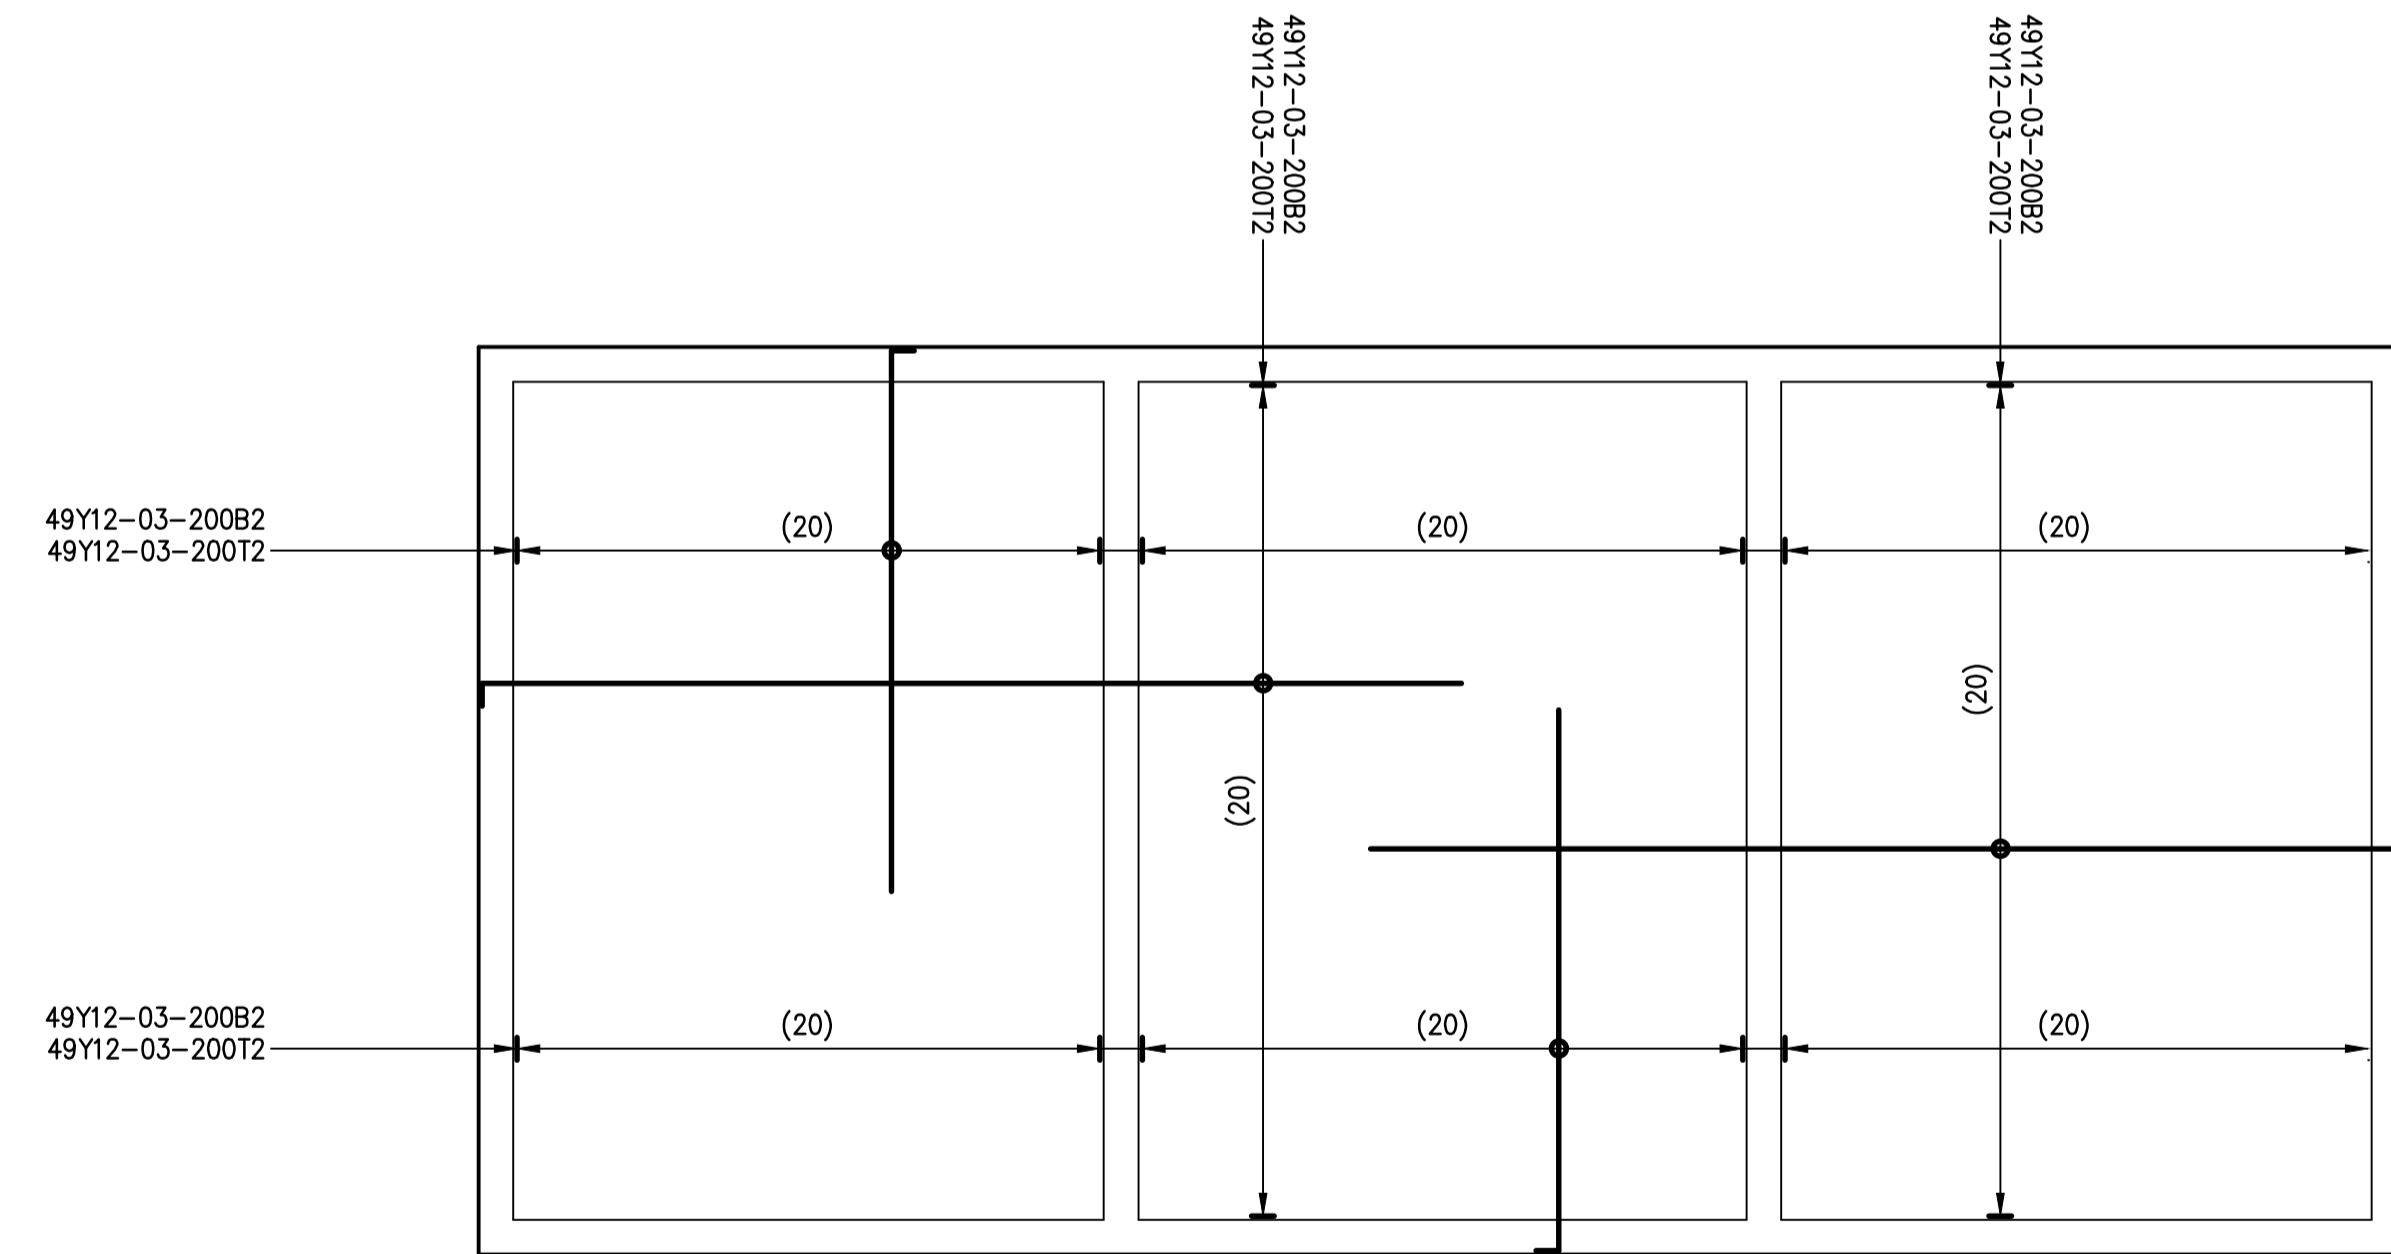

REINFORCEMENT LAYOUT  
SCALE 1:100